


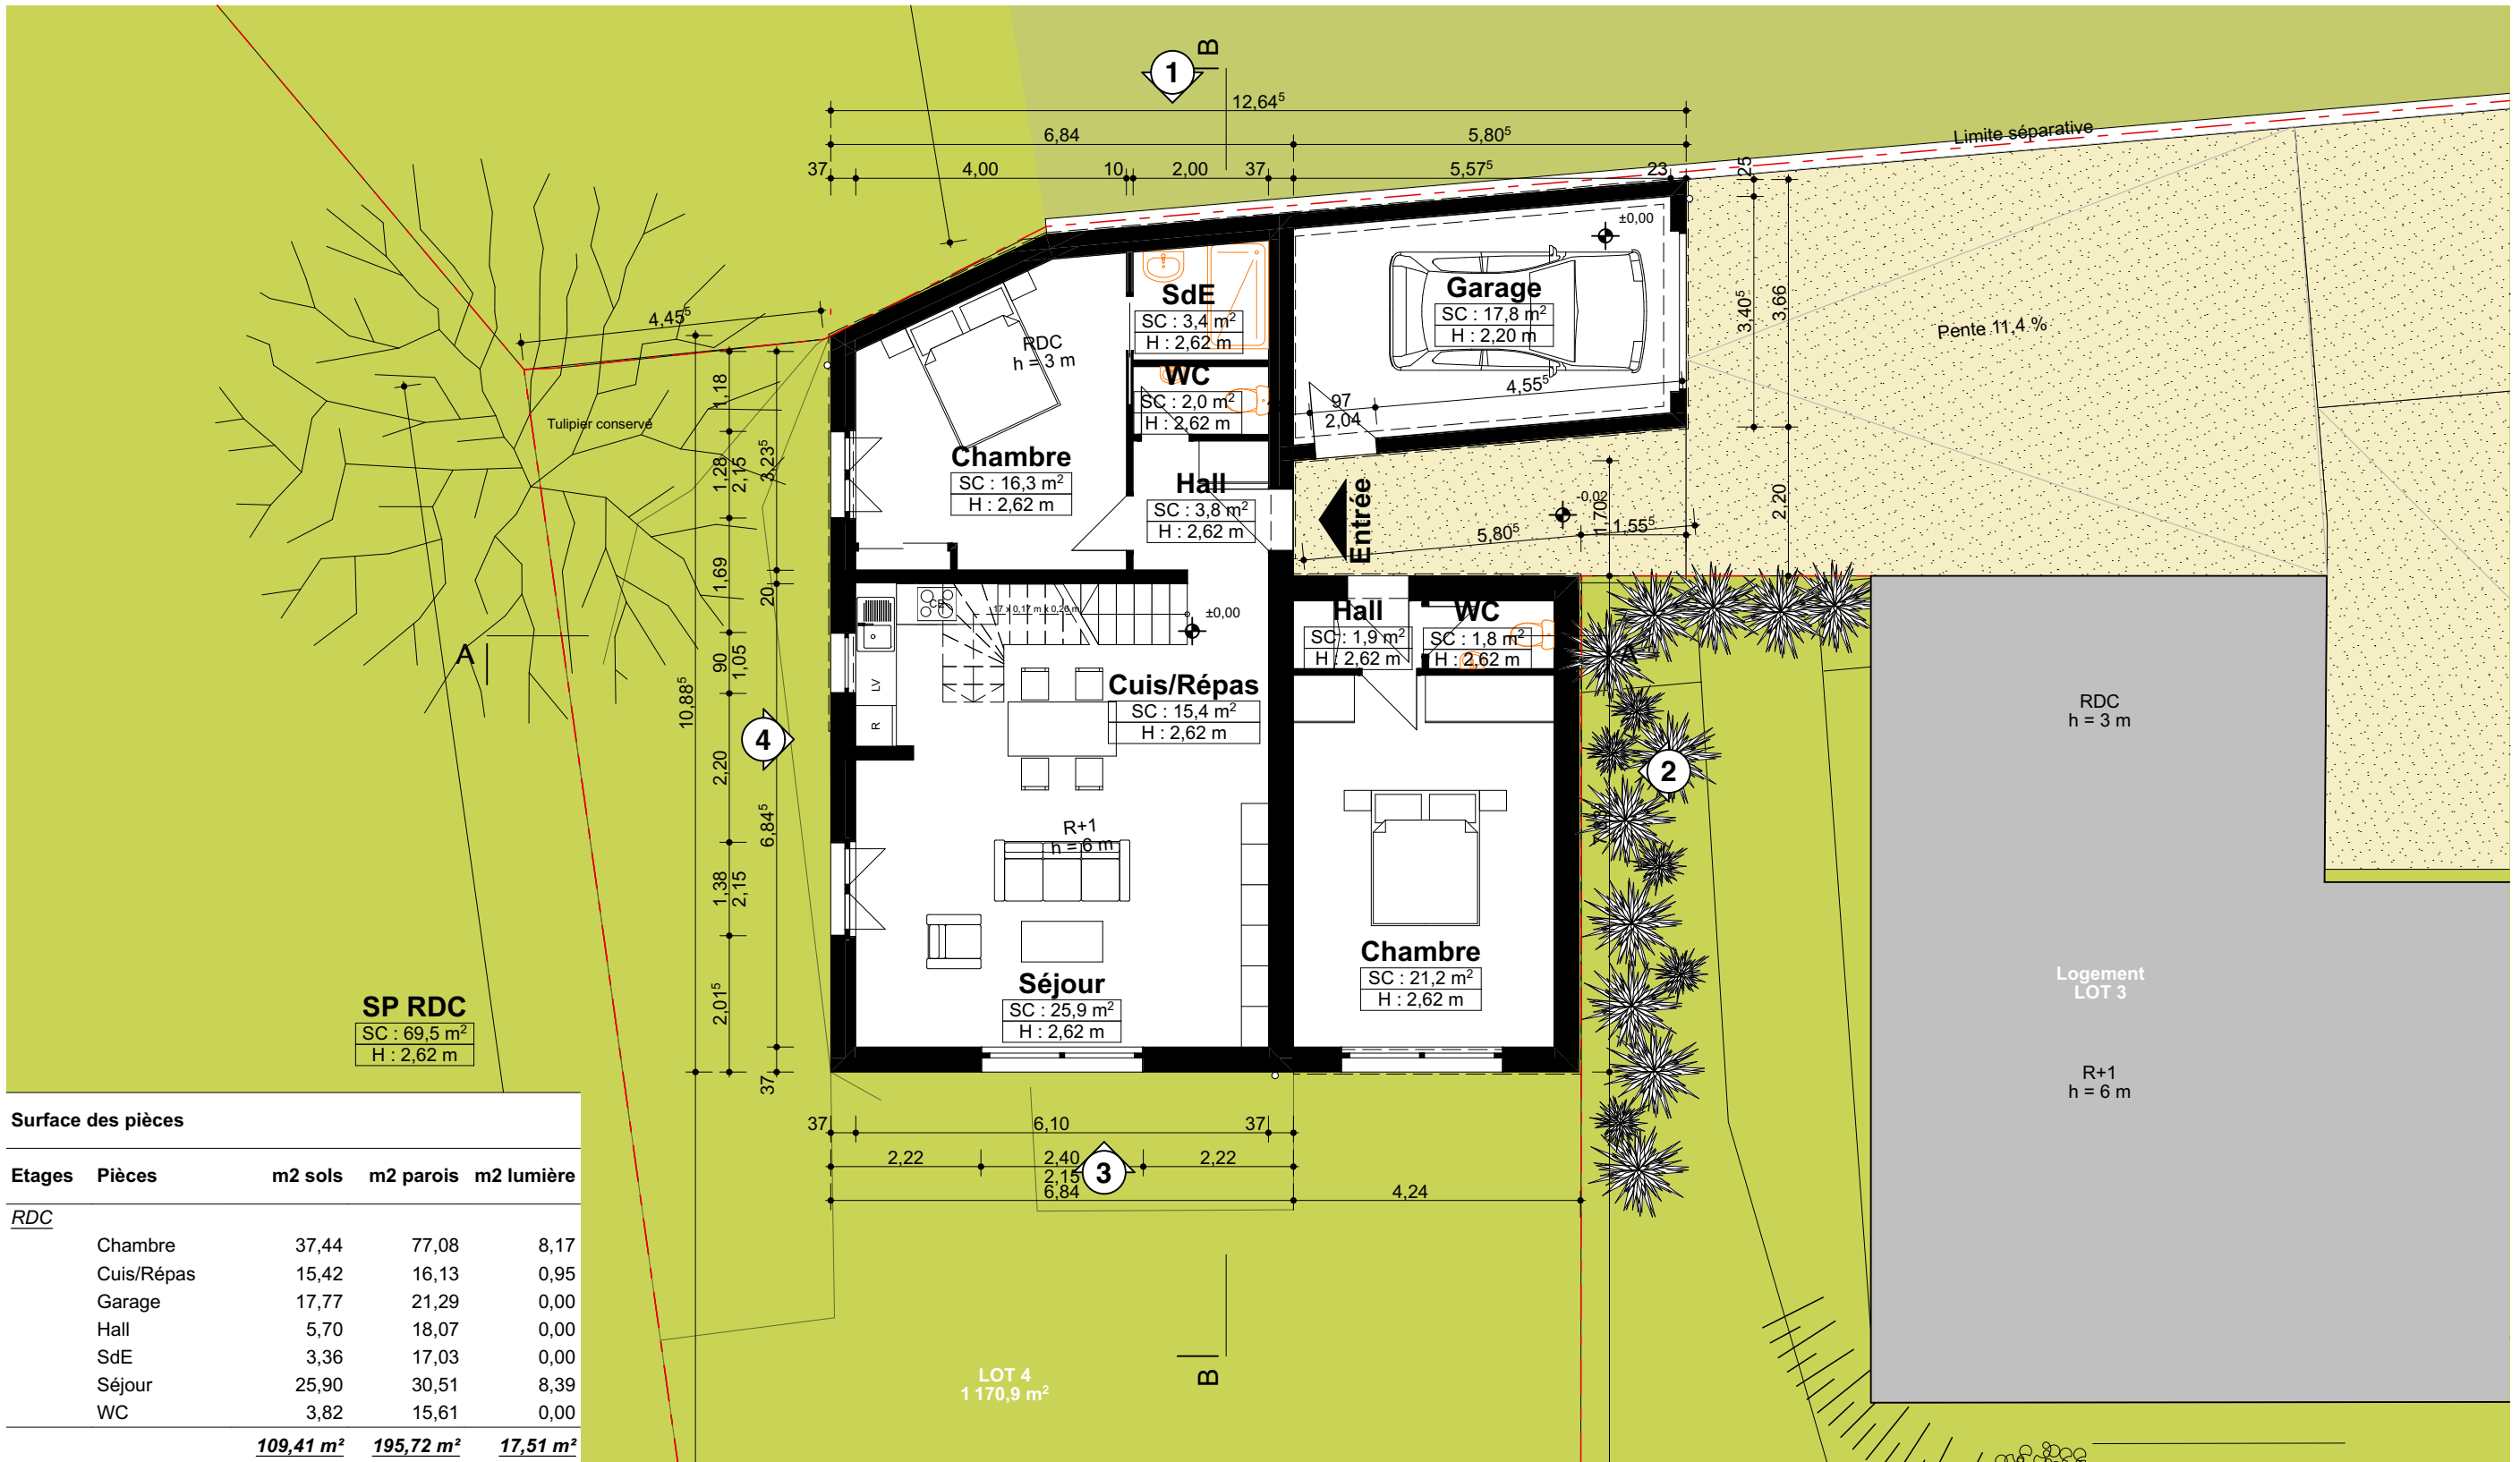

Surface des pièces

Etages	Pièces	m2 sols	m2 parois	m2 lumière
RDC	Chambre	37,44	77,08	8,17
	Cuis/Répas	15,42	16,13	0,95
	Garage	17,77	21,29	0,00
	Hall	5,70	18,07	0,00
	SdE	3,36	17,03	0,00
	Séjour	25,90	30,51	8,39
	WC	3,82	15,61	0,00
		109,41 m²	195,72 m²	17,51 m²
R+1	Chambre 2	12,90	31,04	2,25
	Chambre 3	12,90	32,84	2,25
	Hall	4,75	9,83	0,19
	SdE	3,18	16,65	0,49
		33,73 m²	90,36 m²	5,18 m²
		143,14 m²	286,08 m²	22,69 m²

Maître d'oeuvre : 248 rue Vendôme 69003 Lyon T : 04 78 38 34 56 mail : contact@peterwendling.com www.peterwendling.com		 PETER WENDLING ARCHITECTURE	Maître d'ouvrage : R2i 7 rue de la Poste - 38170 Seyssinet-Pariset		 R2i REALISATIONS IMMOBILIERES ISEROISES La confiance, ça se construit	Ouvrage : 171 Eybens - Villas 24 rue des Pellets - 38320 Eybens	
Phase : AVP	Date : 12/01/2023		Echelle : 1:100	Format : A3	N° de projet : 171	N° de plan : AVP.02	Titre : RDC